



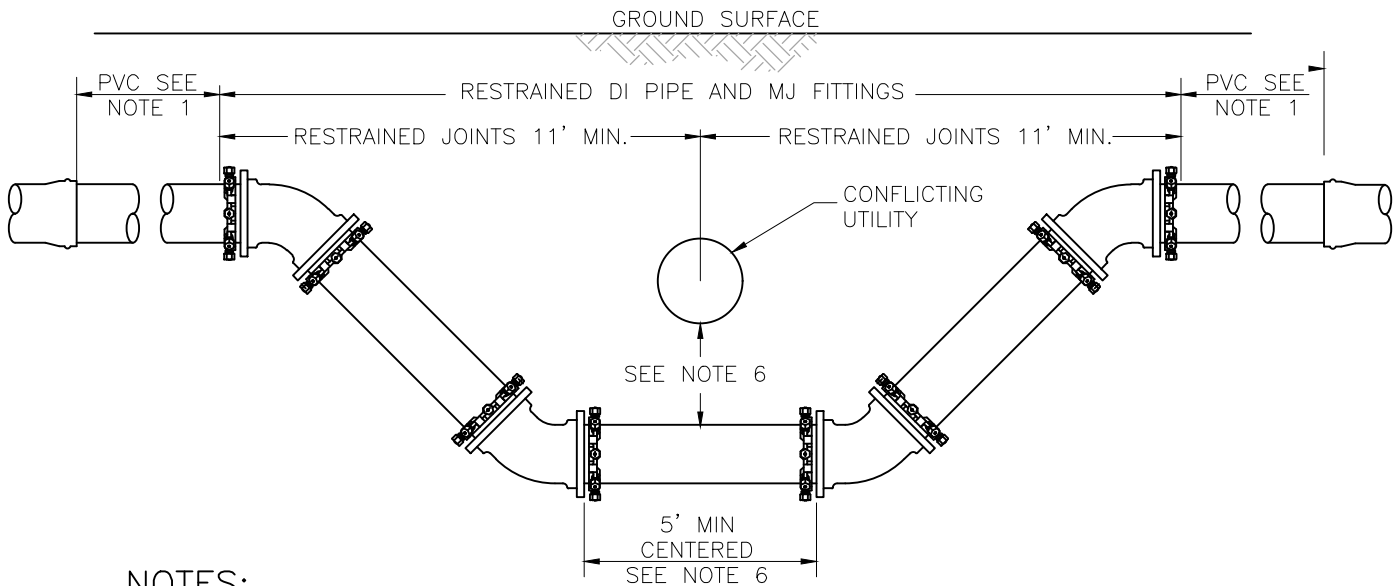

PREPARED BY

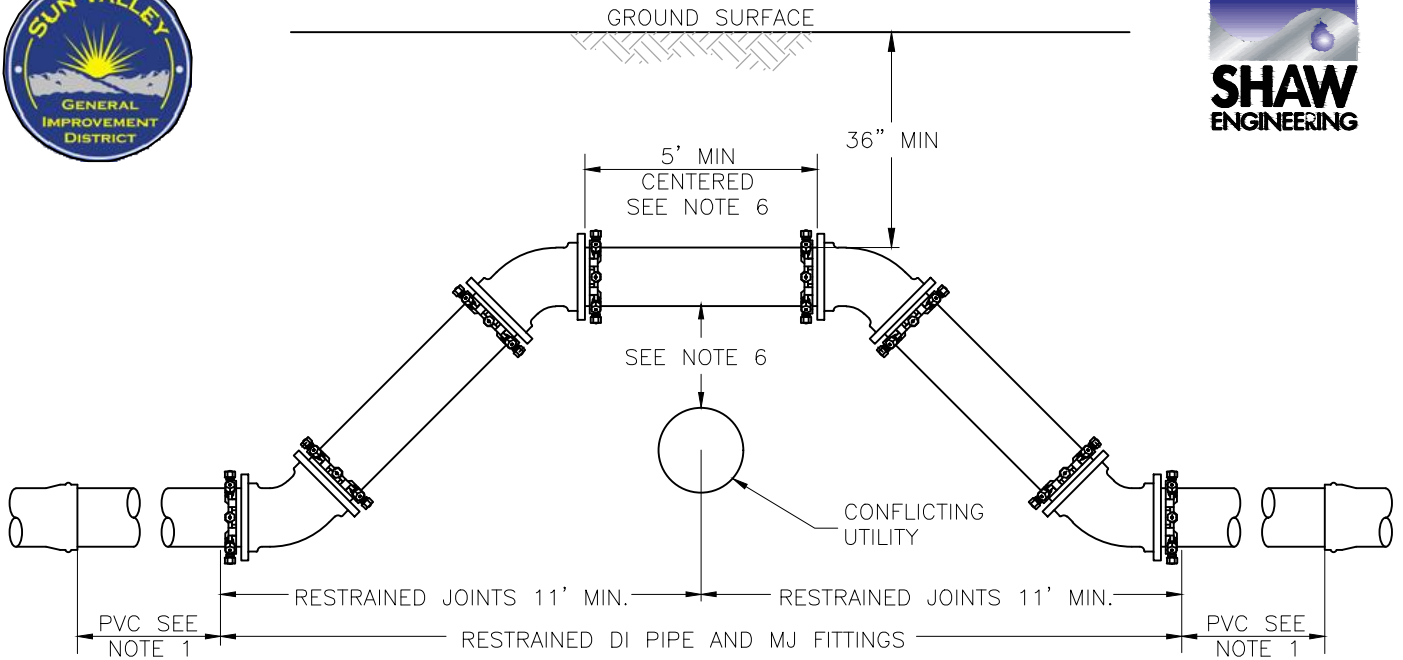

NOTES:

1. ALL JOINTS SHALL BE RESTRAINED FOR THE FOLLOWING MINIMUM DISTANCE; 6"Ø-30 FT, 8"Ø-40 FT, 10"Ø-50 FT, AND 12"Ø-60 FT. FOR LARGE DIAMETERS CONSULT WITH SVGID.
2. COMBINATION AIR VALVES SHALL BE INSTALLED AS REQUIRED BY SVGID.
3. ALL DUCTILE IRON SHALL BE BAGGED WITH POLYETHYLENE PER AWWA C105.
4. JOINT RESTRAINTS SHALL BE AS MANUFACTURED BY EBAA IRON OR SVGID APPROVED OR EQUAL.
5. ALL BOLTS, NUTS AND T HEADS SHALL BE FACTORY COATED, TRIPAC 2000 OR SVGID APPROVED OR EQUAL.
6. REFER TO SV-20 FOR CLEARANCE REQUIREMENTS.

**SUN VALLEY GENERAL
IMPROVEMENT DISTRICT**

5000 SUN VALLEY BLVD.
SUN VALLEY, NEVADA 89433-8229
OFFICE (775) 673 - 2220, FAX (775) 673-1835

VERTICAL OFFSETS

NOT TO SCALE

DRAWING

SV-18

9/30/20